


STATE STREET I

ON AS1P BRACKET

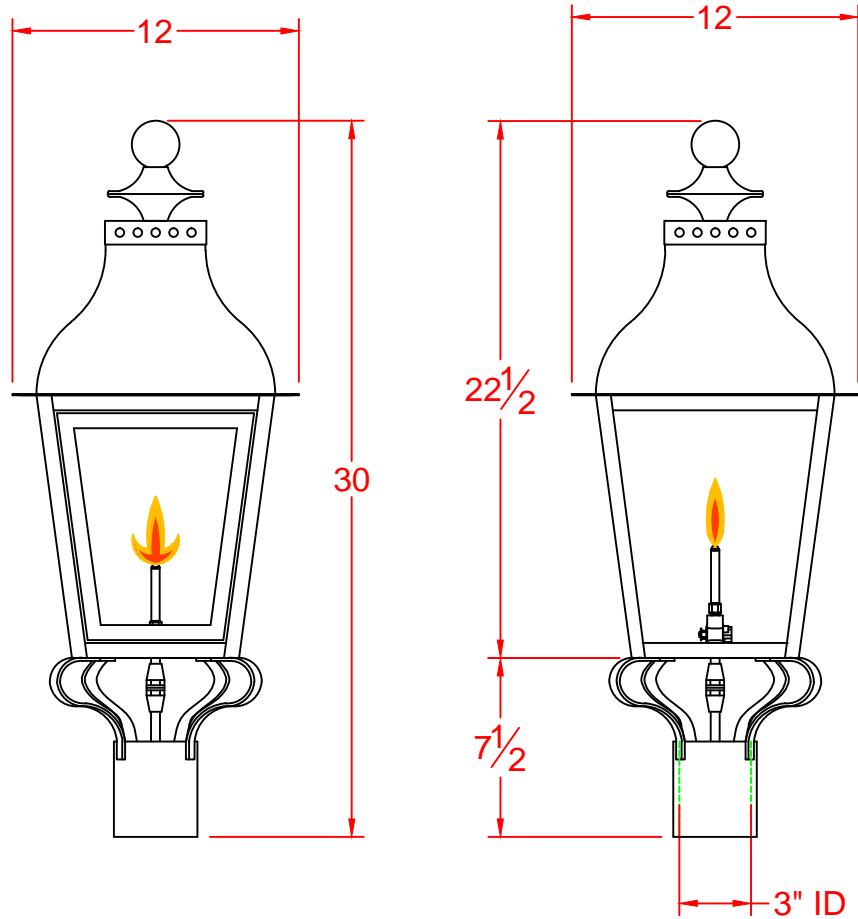

LEGENDARY LIGHTING

| | | |
|-------------|--------------|-------------------------|
| DWG. TITLE: | | STATE STREET - ATLAS |
| Drawn By: | RVM | DWG. NO. PJS/ALL LIGHTS |
| Date: | SCALE | CUST. NAME: |
| 12-29-15 | 1 1/2"=1'-0" | LEGENDARY LIGHTING |