


# STATE STREET III

IN AS3Y YOKE

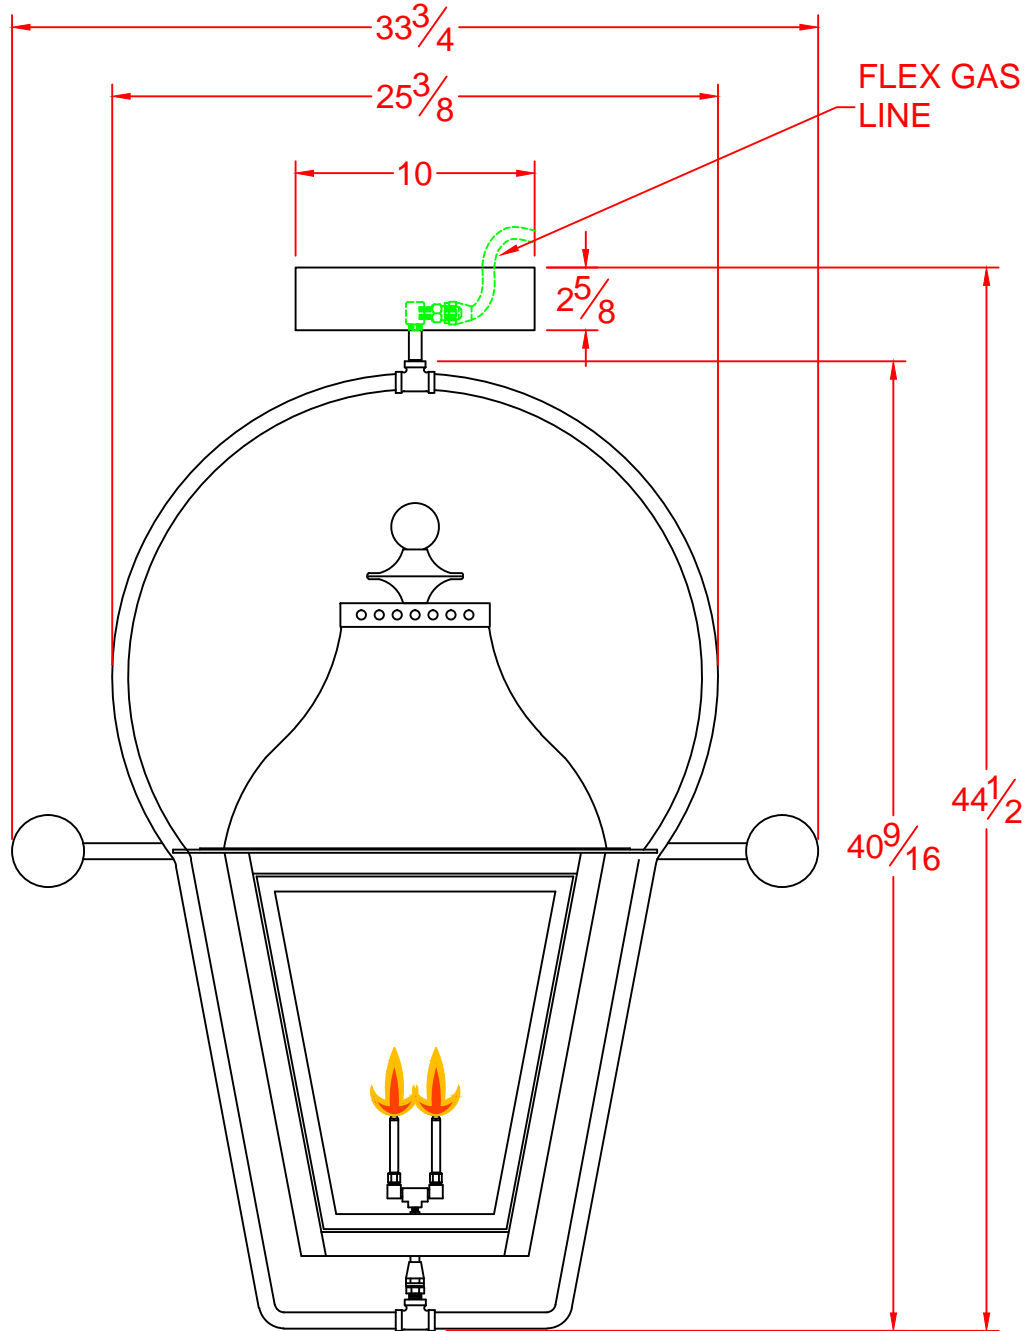

## LEGENDARY LIGHTING

DWG. TITLE: STATE STREET - ATLAS

Drawn By:

RVM

DWG NO.:

PJS/ALL LIGHTS

Date:

SCALE:

CUST. NAME:

12-29-15

1 1/2"=1'-0"

LEGENDARY LIGHTING